


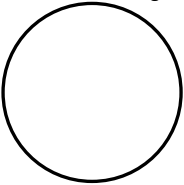


EMERGENCY PLANNING DIAGRAM


This form is to be completed, scanned and filed in the electronic system.

Please draw a brief outline of the home/location. This will help first responders in case an emergency should arise. Please make special note on each of the bedrooms if there are special needs. ***NOT TO SCALE***

Direction Facing 	Address:	PRE-PLAN #
	Name of Occupancy:	

EXAMPLE *NOT TO SCALE*

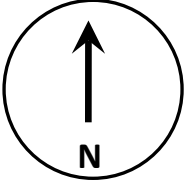Direction	Address:		PRE-PLAN # FIRE DEPARTMENT USE ONLY
	147 South 7 th Street		
	Name of Occupancy: Oak Street Home	DISTRICT	

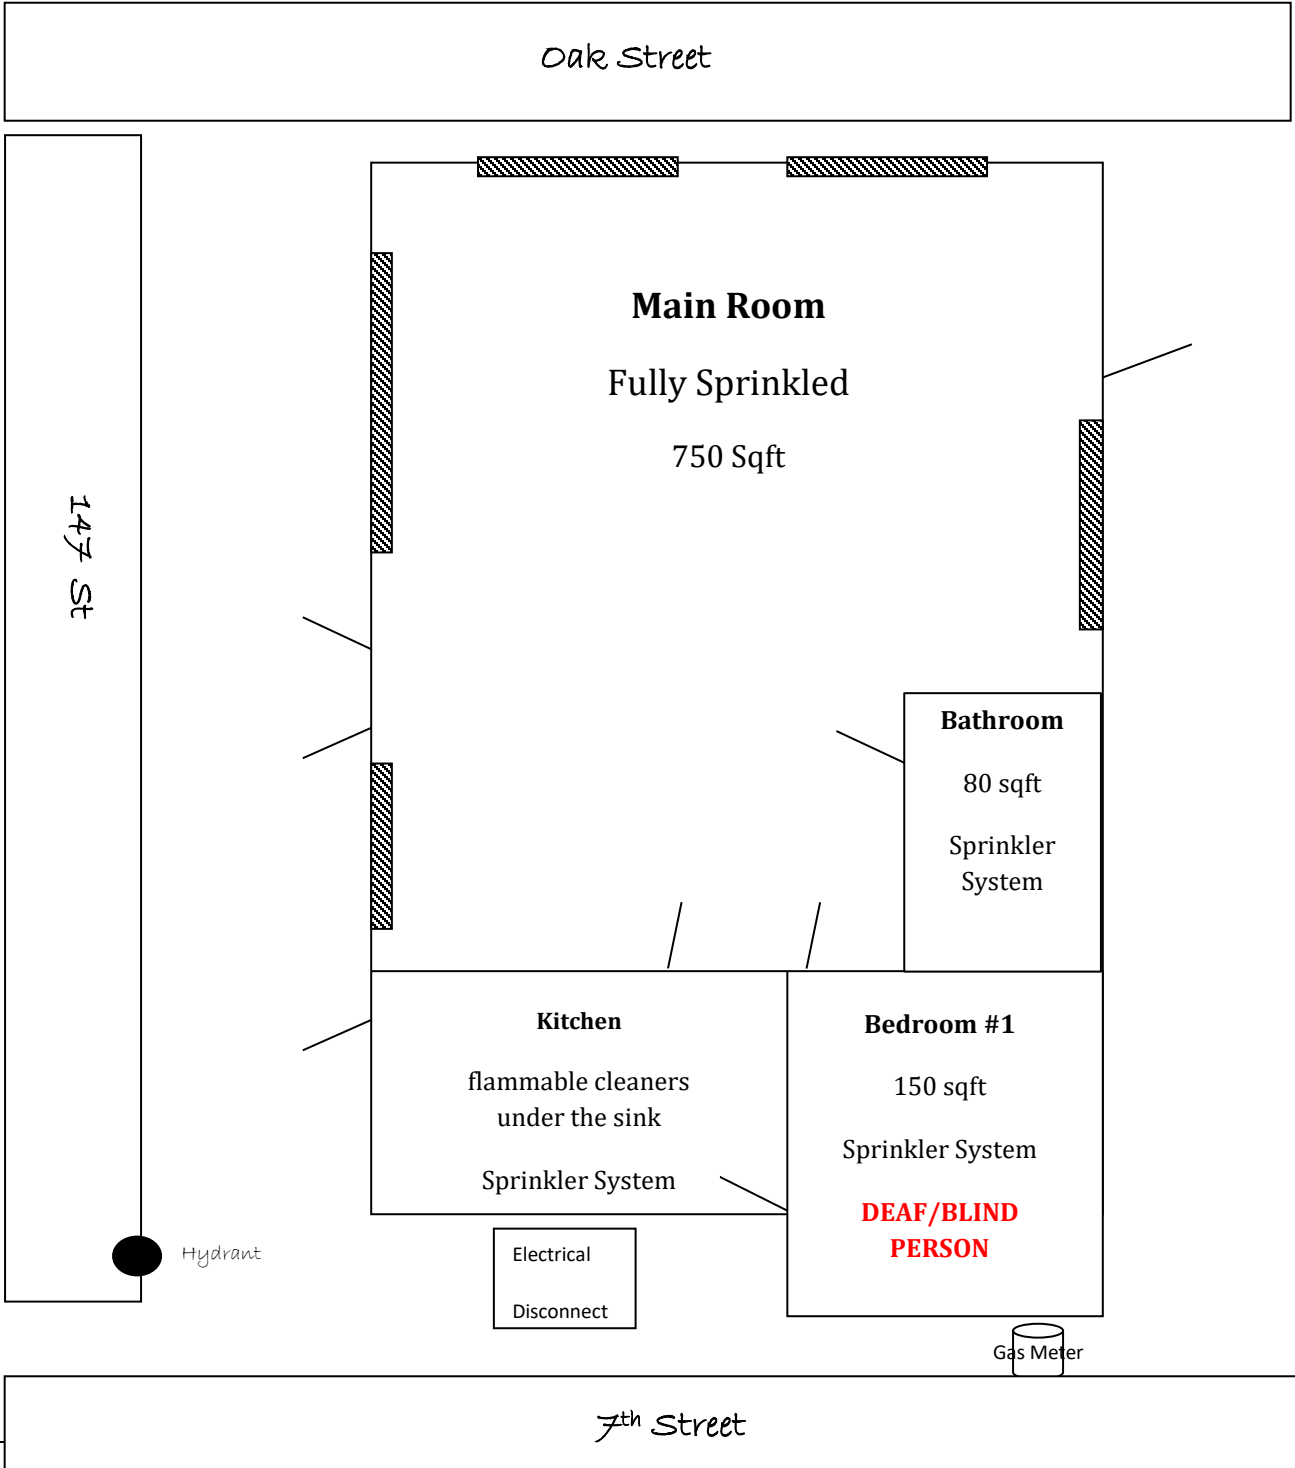

Oak Street

Main Room
Fully Sprinkled
750 Sqft

Bathroom
80 sqft
Sprinkler System

Kitchen
flammable cleaners
under the sink
Sprinkler System

Bedroom #1
150 sqft
Sprinkler System
DEAF/BLIND PERSON

147 St

Hydrant

Electrical
Disconnect

Gas Meter

7th Street